


SINGLE LINE DIAGRAM

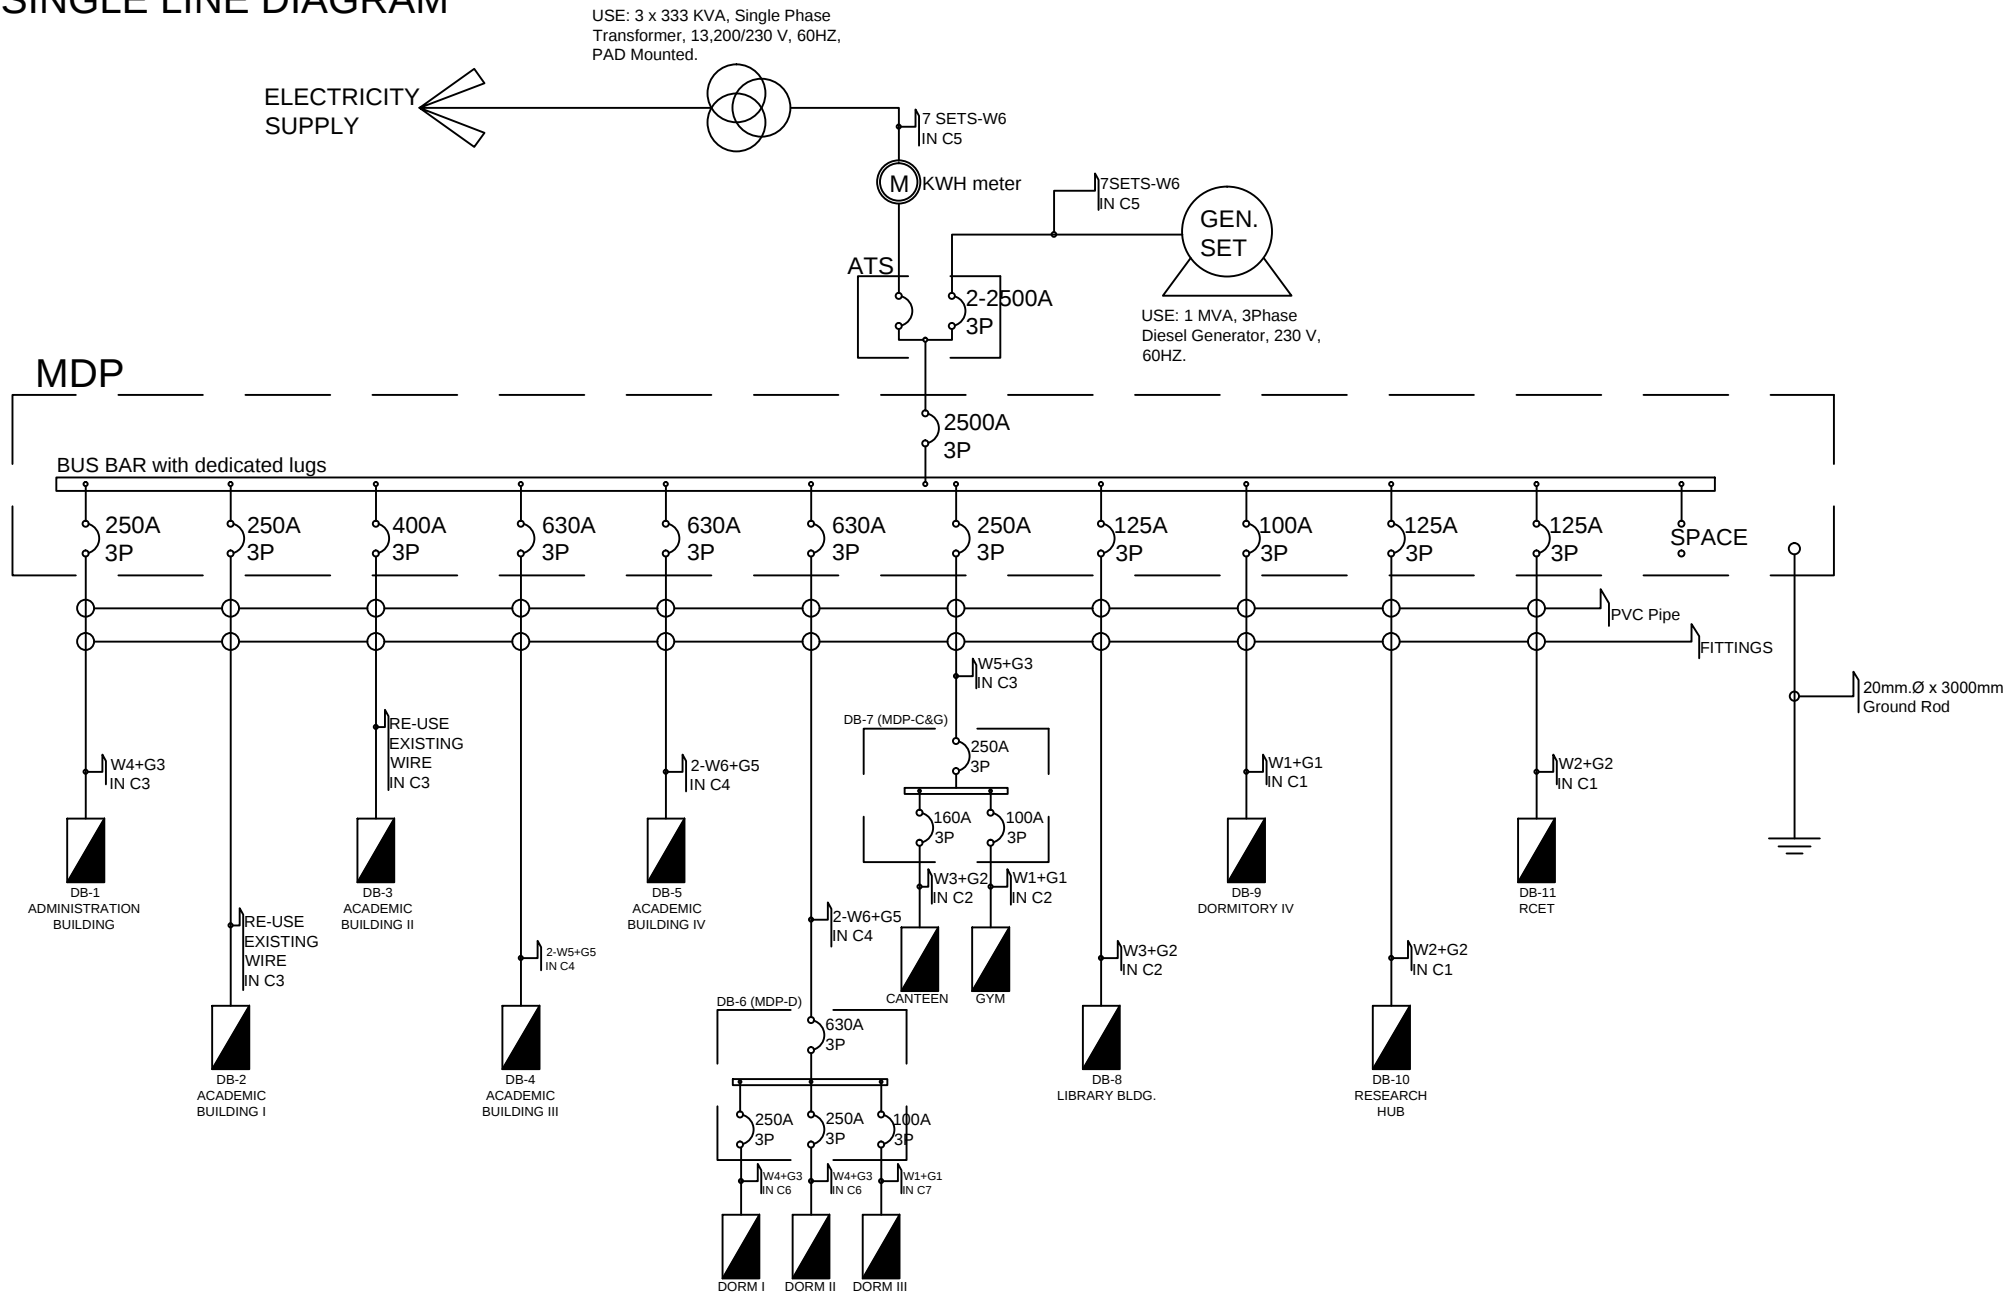

PHILIPPINE SCIENCE
HIGH SCHOOL
SOCCSKSARGEN Campus

APPROVED BY:

CHUCHI P. GARGANERA, PH. D.
DIRECTOR III

PROJECT TITLE

ELECTRICAL SYSTEM UPGRADING FOR
PHILIPPINE SCIENCE HIGH SCHOOL

PROFESSIONAL ELECTRICAL ENGINEER

Engr. Joseph Darren Claire S. Solicar, PEE

PRC REG. NO. 3475
VALID UNTIL 01/29/2018
PTR NO. 7460497
PLACE ISSUED DAVAO CITY
DATE ISSUED 01/04/2017
TIN NO. 911032572

PREPARED BY: ENGR. DARWIN B. GIMENA
ADDRESS: DAVAO CITY
CAD BY:

DESIGNED NO:

E1

ADDRESS: PSHS-SOCCSKSARGEN Campus, Brgy. Paraiso, Koronadal City

LOCATION: PSHS-SOCCSKSARGEN Campus, Brgy. Paraiso, Koronadal City